


REVISIONS

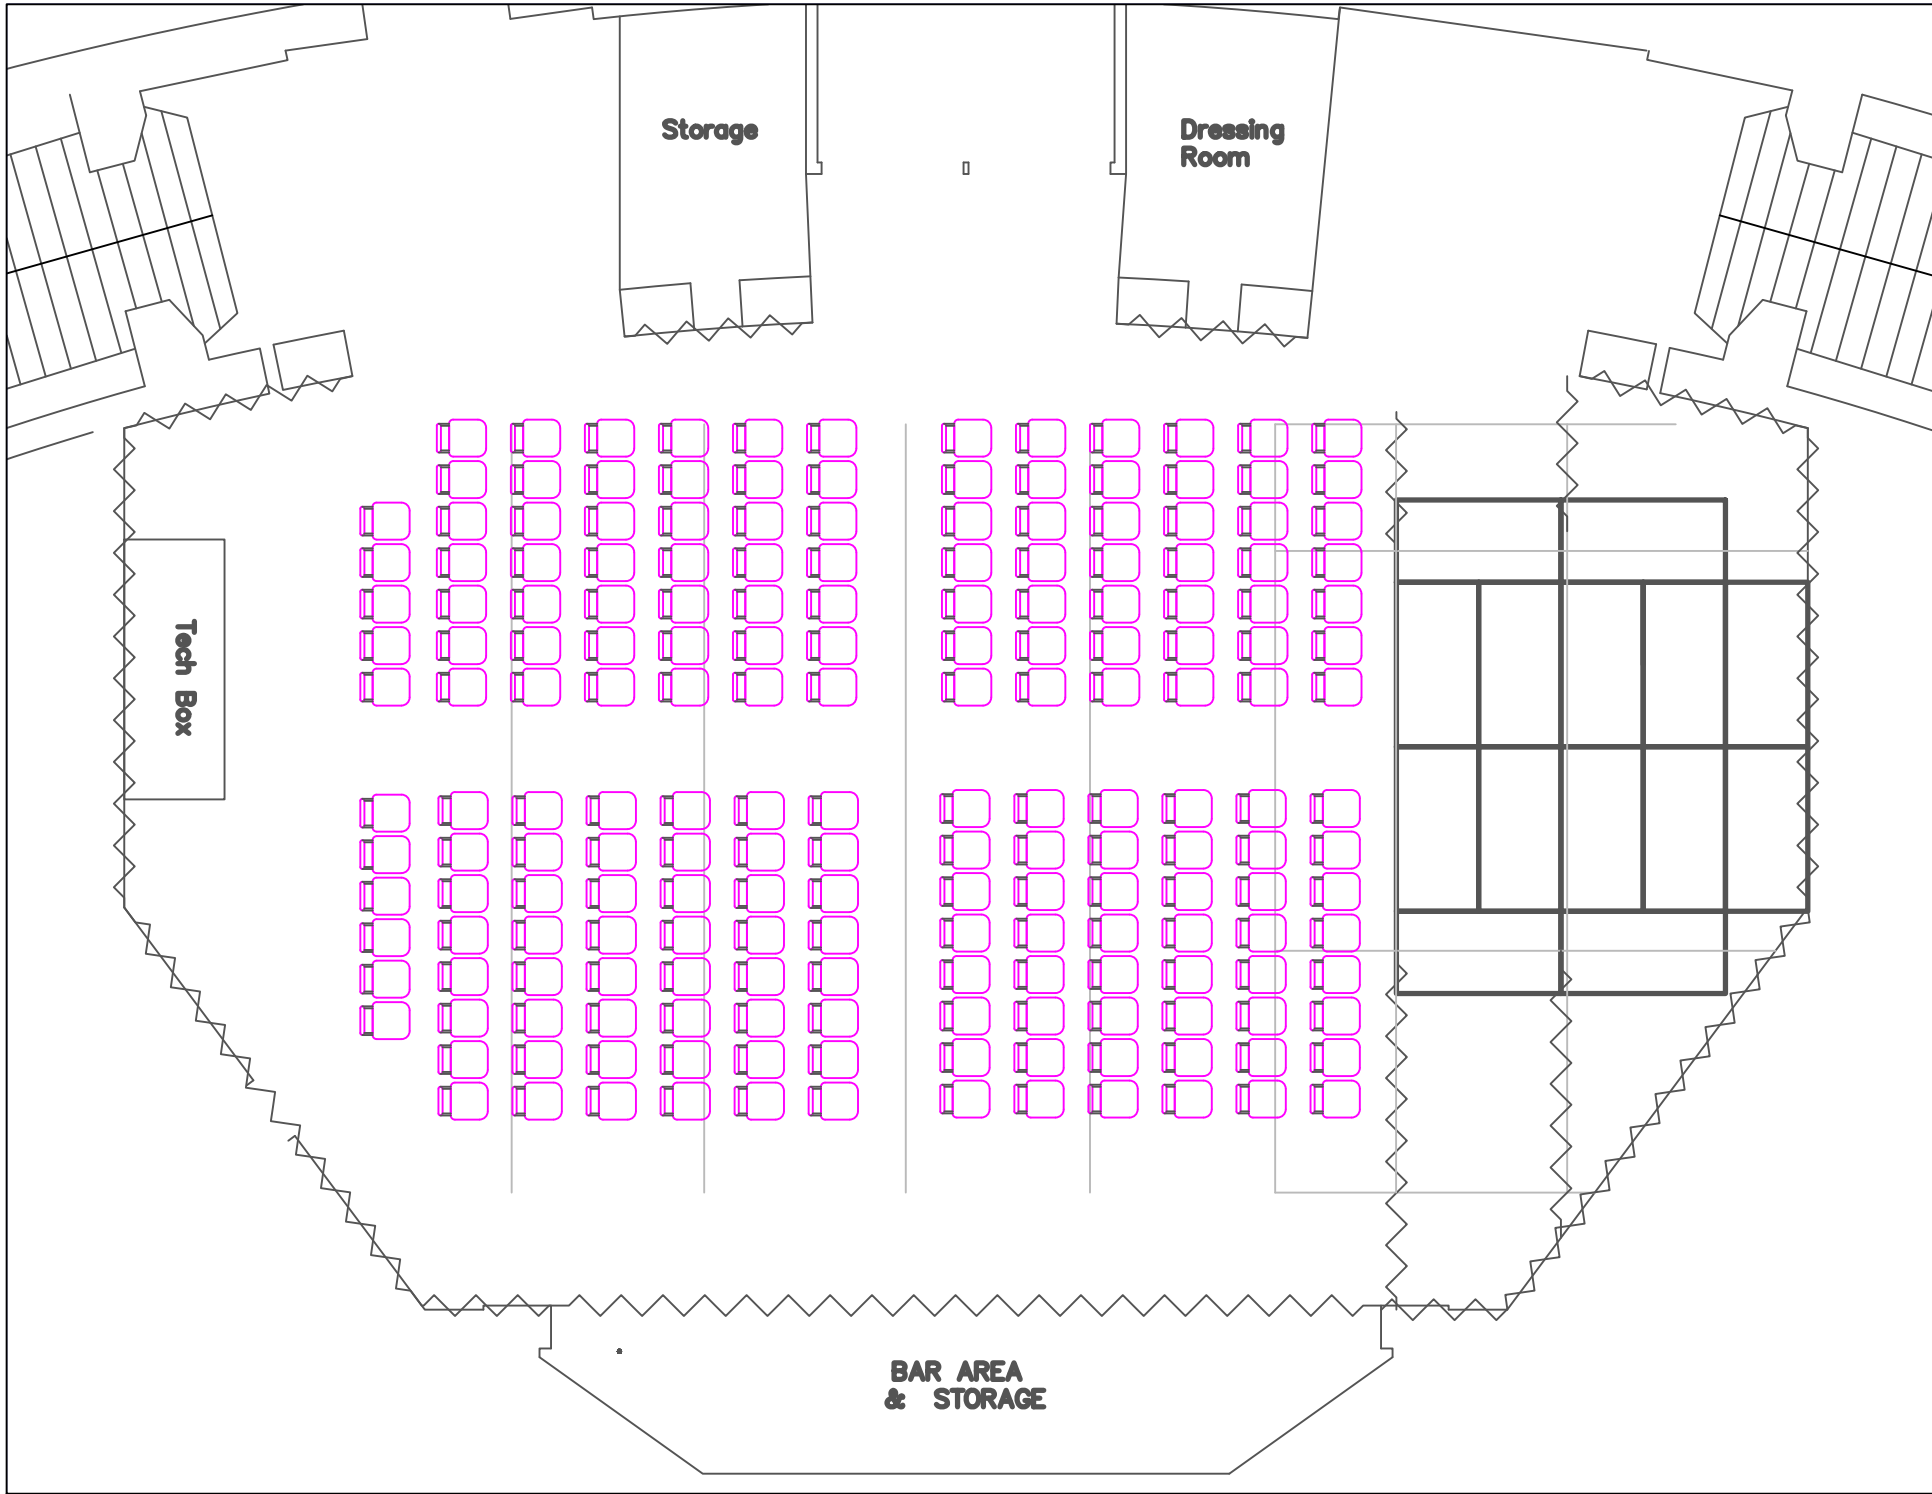

CRAIG PATERSON
HEAD OF
TECHNICAL & PRODUCTION
THE GUILDHALL TRUST
GUILDHALL SQUARE
PORTSMOUTH
PO12AB
TEL 07513723059
TEL 02393870206

DRAWING TITLE
WRT SUSSEX STUDIO 2024

DRAWN	CHECKED
SCALE	DATE
NTS	DATE

PROJECT

PROJECT NO	BRIEF NO
------------	----------

DRAWING NO